


PRODUCED BY AN AUTODESK EDUCATIONAL PRODUCT

PRODUCED BY AN AUTODESK EDUCATIONAL PRODUCT

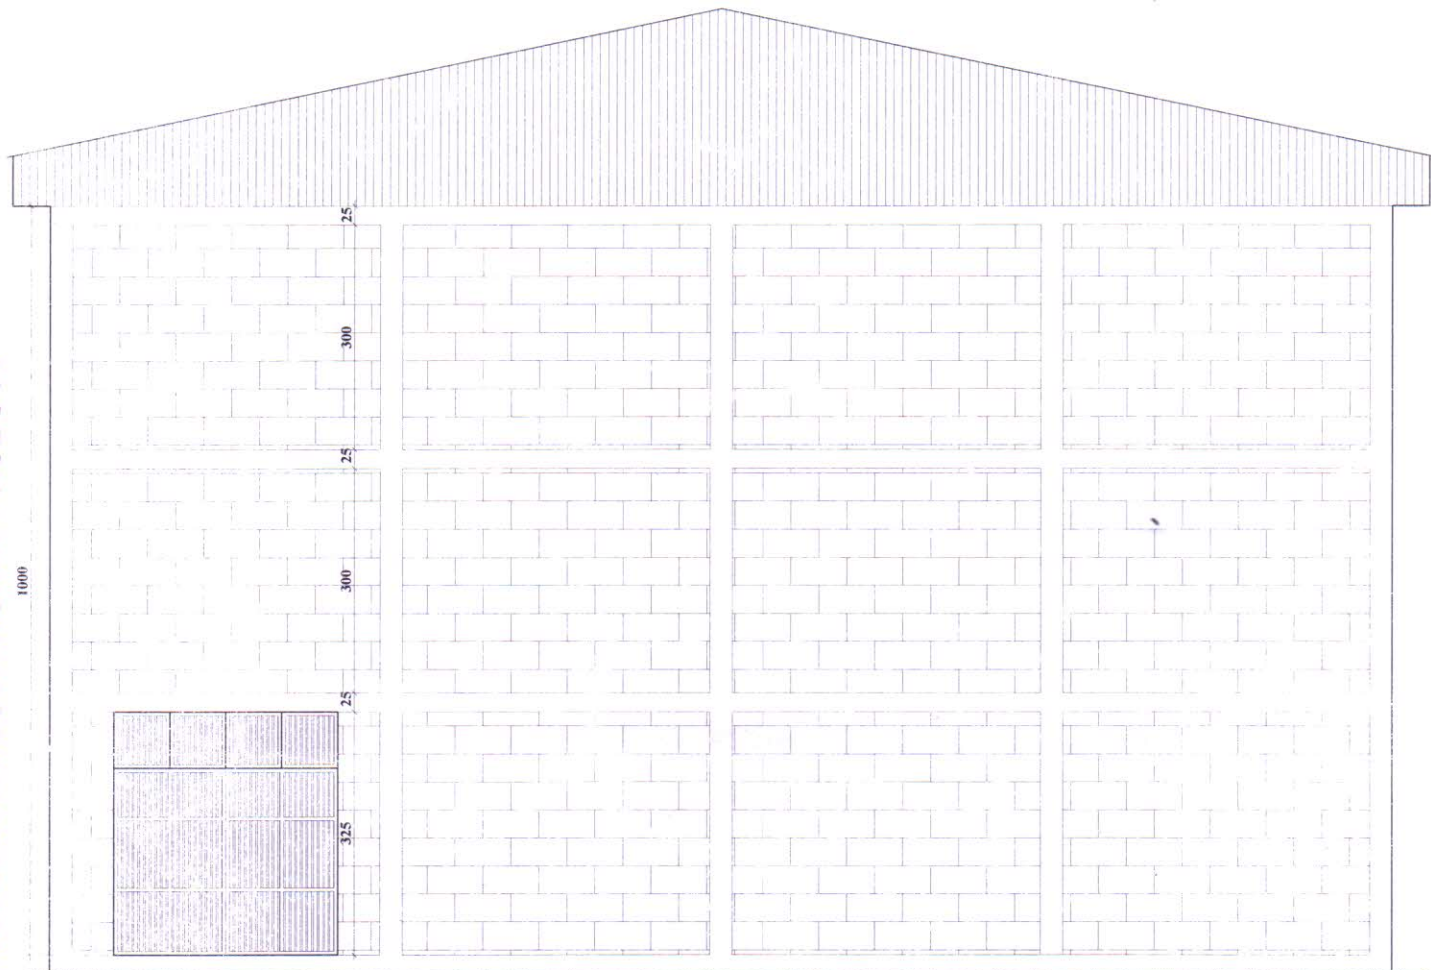

RIGHT SIDE ELEVATION


SCALE: 1:100



REVISION:	REVISION NOTE:	SIGNATURE:
PROJECT: INDOOR GAME (second phase)		
OWNER: ADIGRAT DONBOSCO GOLEA		PROJECT STATUS: <input checked="" type="checkbox"/> NEW <input type="checkbox"/> AS BUILT <input type="checkbox"/> MODIFICATION
CONTRACTOR: DAWIT BARAKI GC	DATE:	DRAWING TYPE: AR
PROJECT MANG.		DRAWING N°: 04/05
DESIGNED: Staff		DRAWING TITLE: Right side elevation
CAD: staff		
CHECKED: Staff		
APPROVED: Staff		
DEP:	LOCATION: ADIGRAT	SCALE: 1:50
PHASE:		DATE: NOV 2008 C

PRODUCED BY AN AUTODESK EDUCATIONAL PRODUCT

PRODUCED BY AN AUTODESK EDUCATIONAL PRODUCT

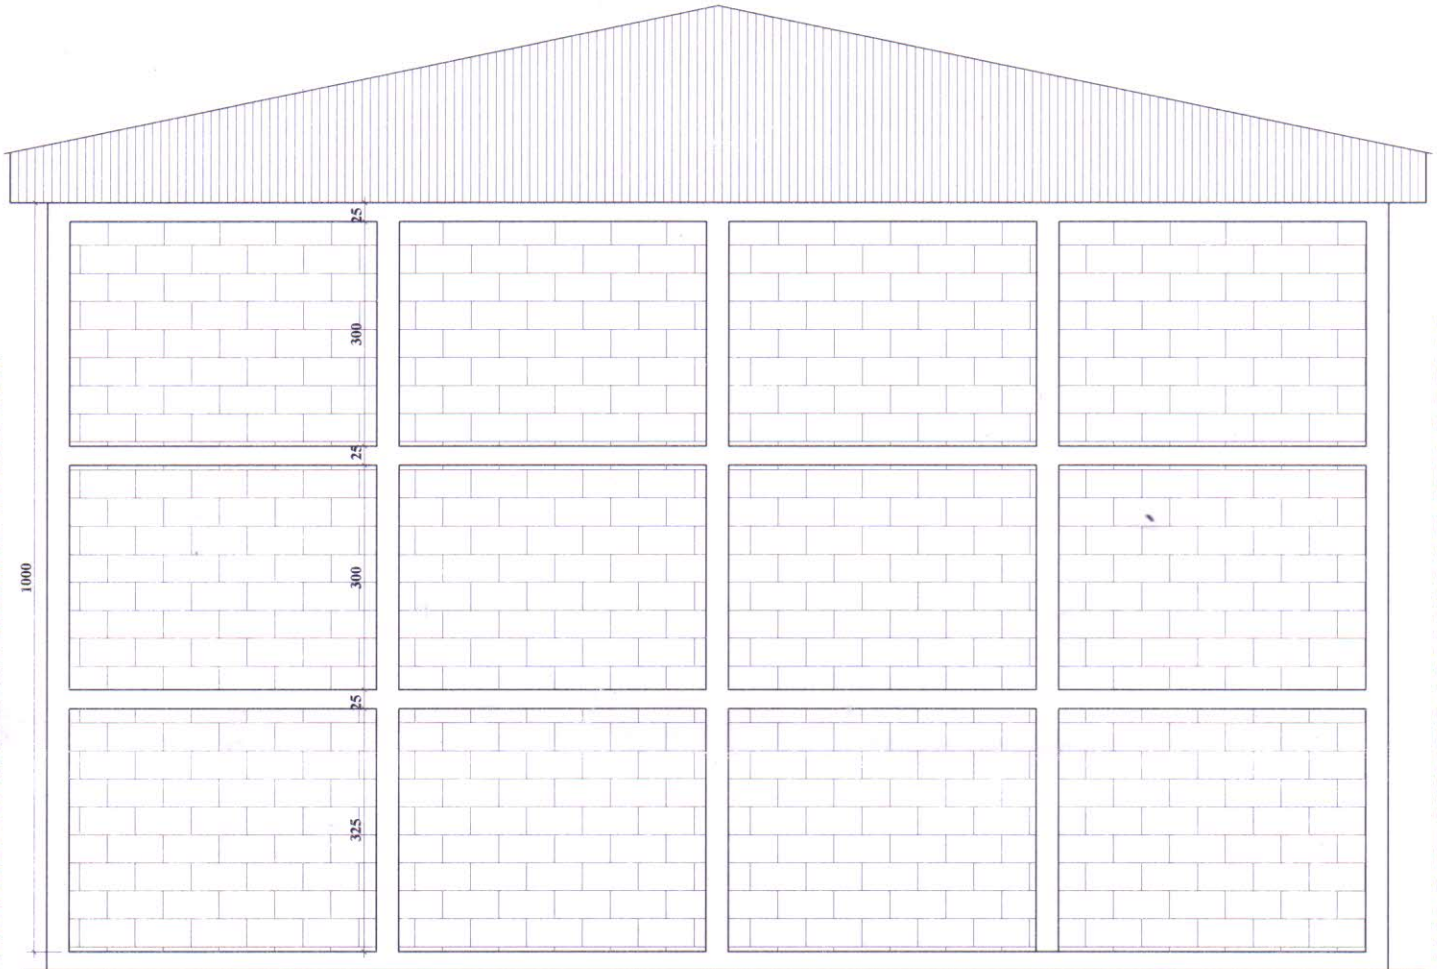


LEFT SIDE ELEVATION

SCALE: 1:100



REVISION :	REVISION NOTE :	SIGNATURE :
PROJECT : INDOOR GAME (second phase)		
OWNER : ADIGRAT DONBOSCO GOLEA		PROJECT STATUS : <input checked="" type="checkbox"/> NEW <input type="checkbox"/> AS BUILT <input type="checkbox"/> MODIFICATION
CONTRACTOR : DAWIT BARAKI GC	DATE :	DRAWING TYPE : AR
PROJECT MANG. :		DRAWING N° : 05/05
DESIGNED : Staff		DRAWING TITLE Left side elevation
CAD : staff		
CHECKED : Staff		
APPROVED : Staff		
DEP. :	LOCATION : ADIGRAT	SCALE : 1:50
PHASE :		DATE : NOV 2008 C

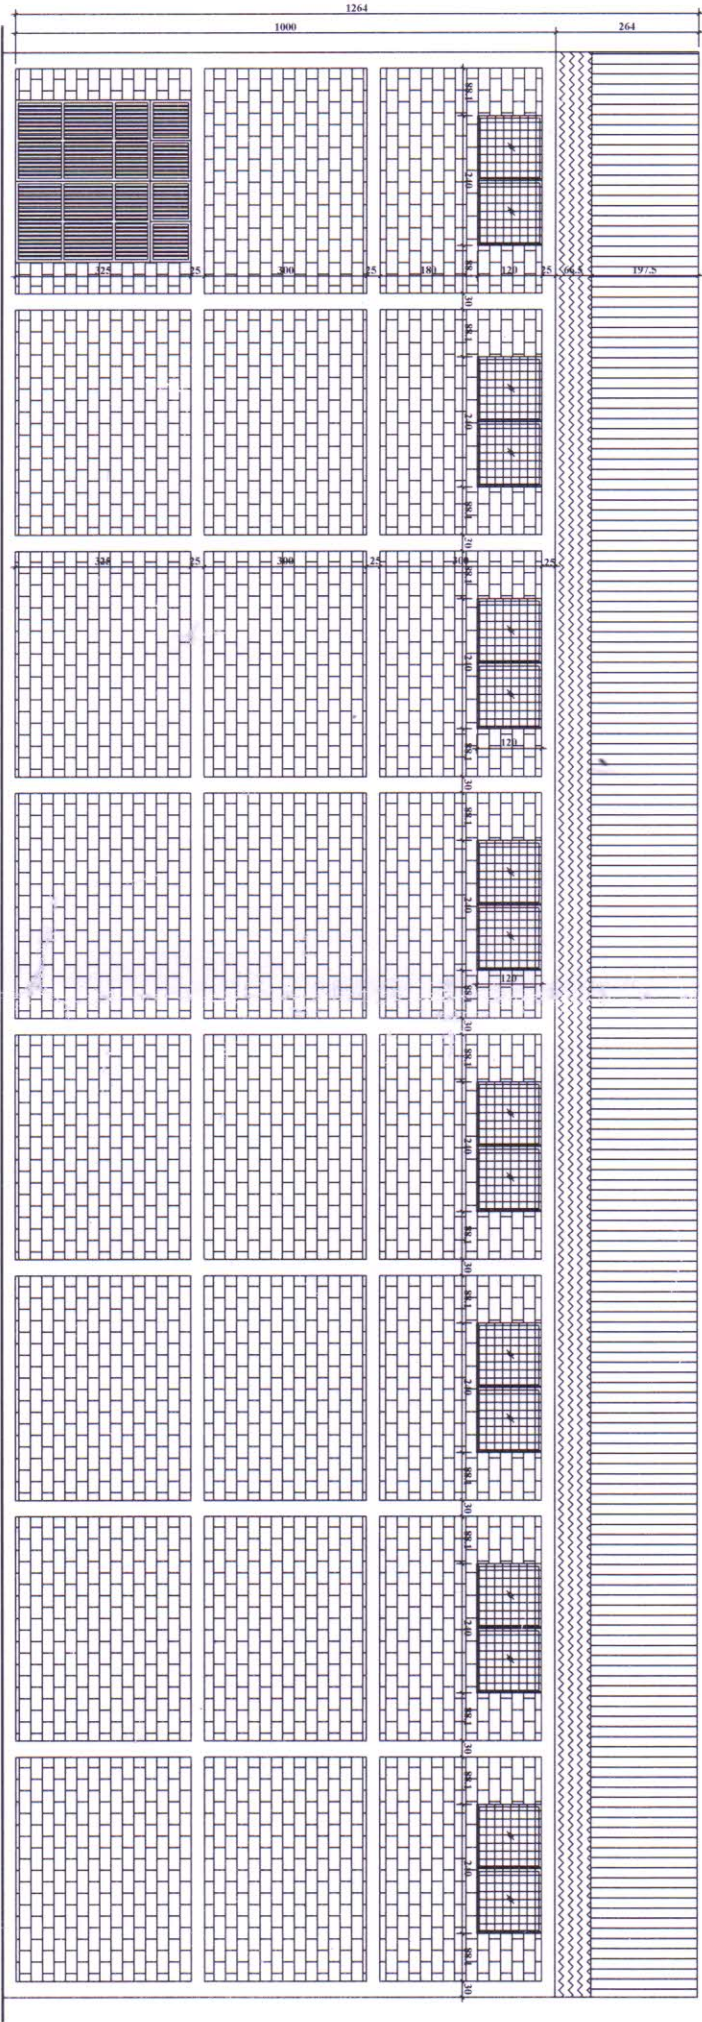


FRONT ELEVATION

SCALE: 1:50



REVISION	REVISION NOTE	SIGNATURE
PROJECT: INDOOR GAME (second phase)		
OWNER: ADIGRAT DONBOSCO GOLEA	PROJECT NUMBER: <input checked="" type="checkbox"/> NEW <input type="checkbox"/> AMEND <input type="checkbox"/> MODIFICATION	
CONTRACTOR: DWAIT DWANIG DE	DATE: AR	
DESIGNED BY: SAE	DRAWING TYPE: AR	
CAD: SAE	DRAWING NO: 02/05	
CHECKED BY: SAE	DRAWING TITLE: Front elevation	
APPROVED BY: SAE	LOCATION: ADIGRAT	
DATE: 02/05	SCALE: 1:50	DATE: 02/05

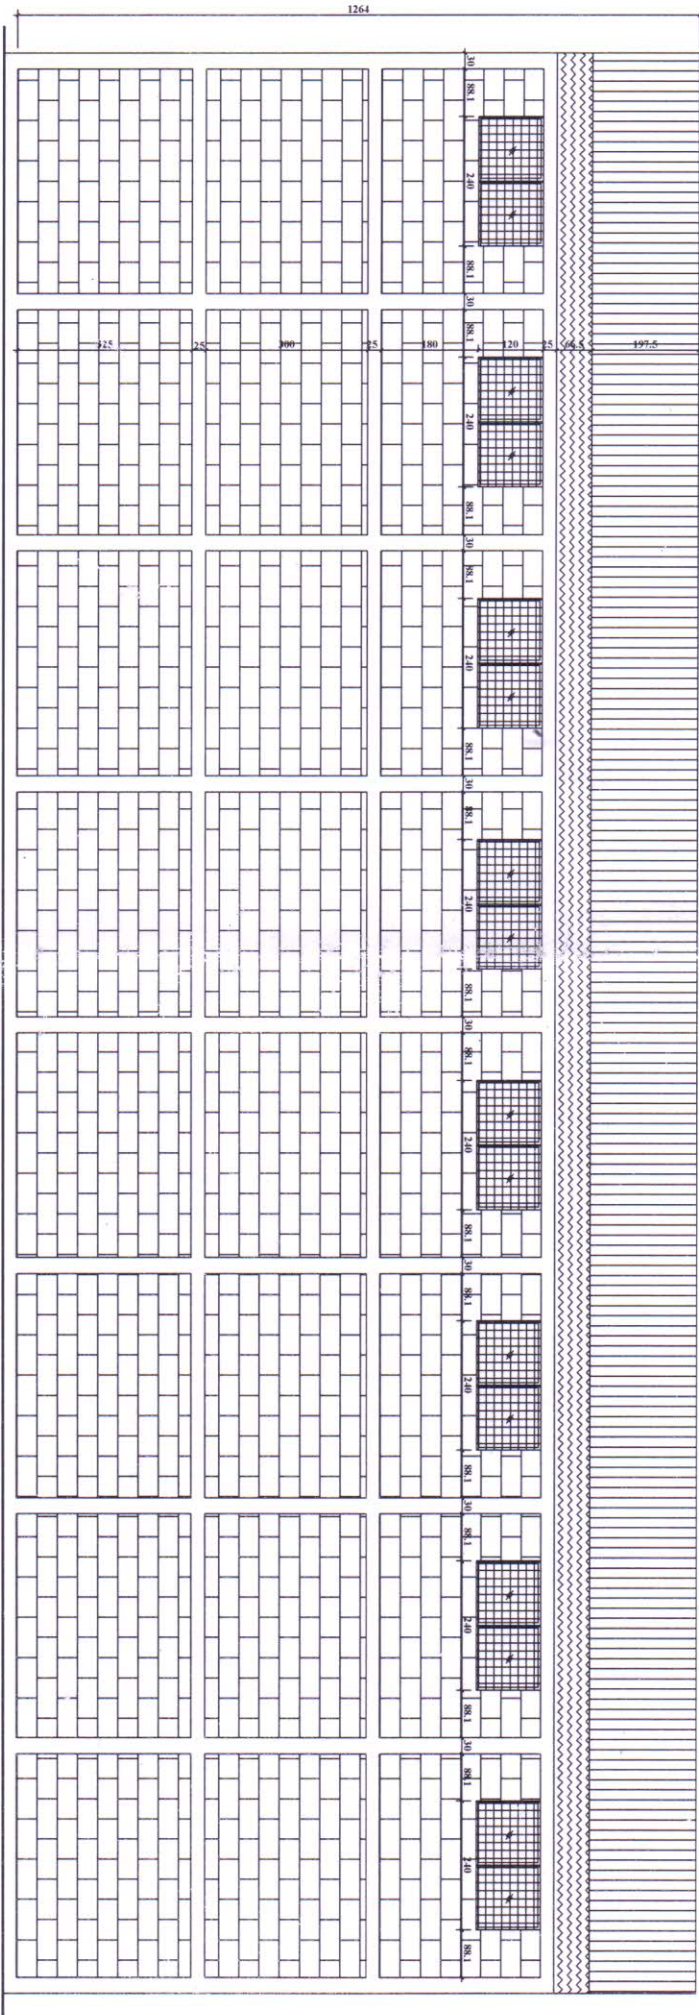

REAR ELEVATION

SCALE: 1:50



REVISION	REVISION DATE	DATE	BY
PROJECT: INDOOR GAME (second phase)			
OWNER:	PROJECT STATUS:		
ADIGRAT DONBOSCO GOLEA	<input checked="" type="checkbox"/> NEW	<input type="checkbox"/> AMBULI	<input type="checkbox"/> MODIFICATION
CONTRACTOR:	DRAWING TYPE:	DATE:	
ADIGRAT	AR	03/05	
DESIGNED BY:	DRAWING #:	DRAWING TITLE:	
ADIGRAT		Rear elevation	
CHECKED BY:	DATE:	APPROVED BY:	
ADIGRAT		ADIGRAT	
DATE:	SCALE:	DATE:	NO. DRAWING:
	1:50		

